
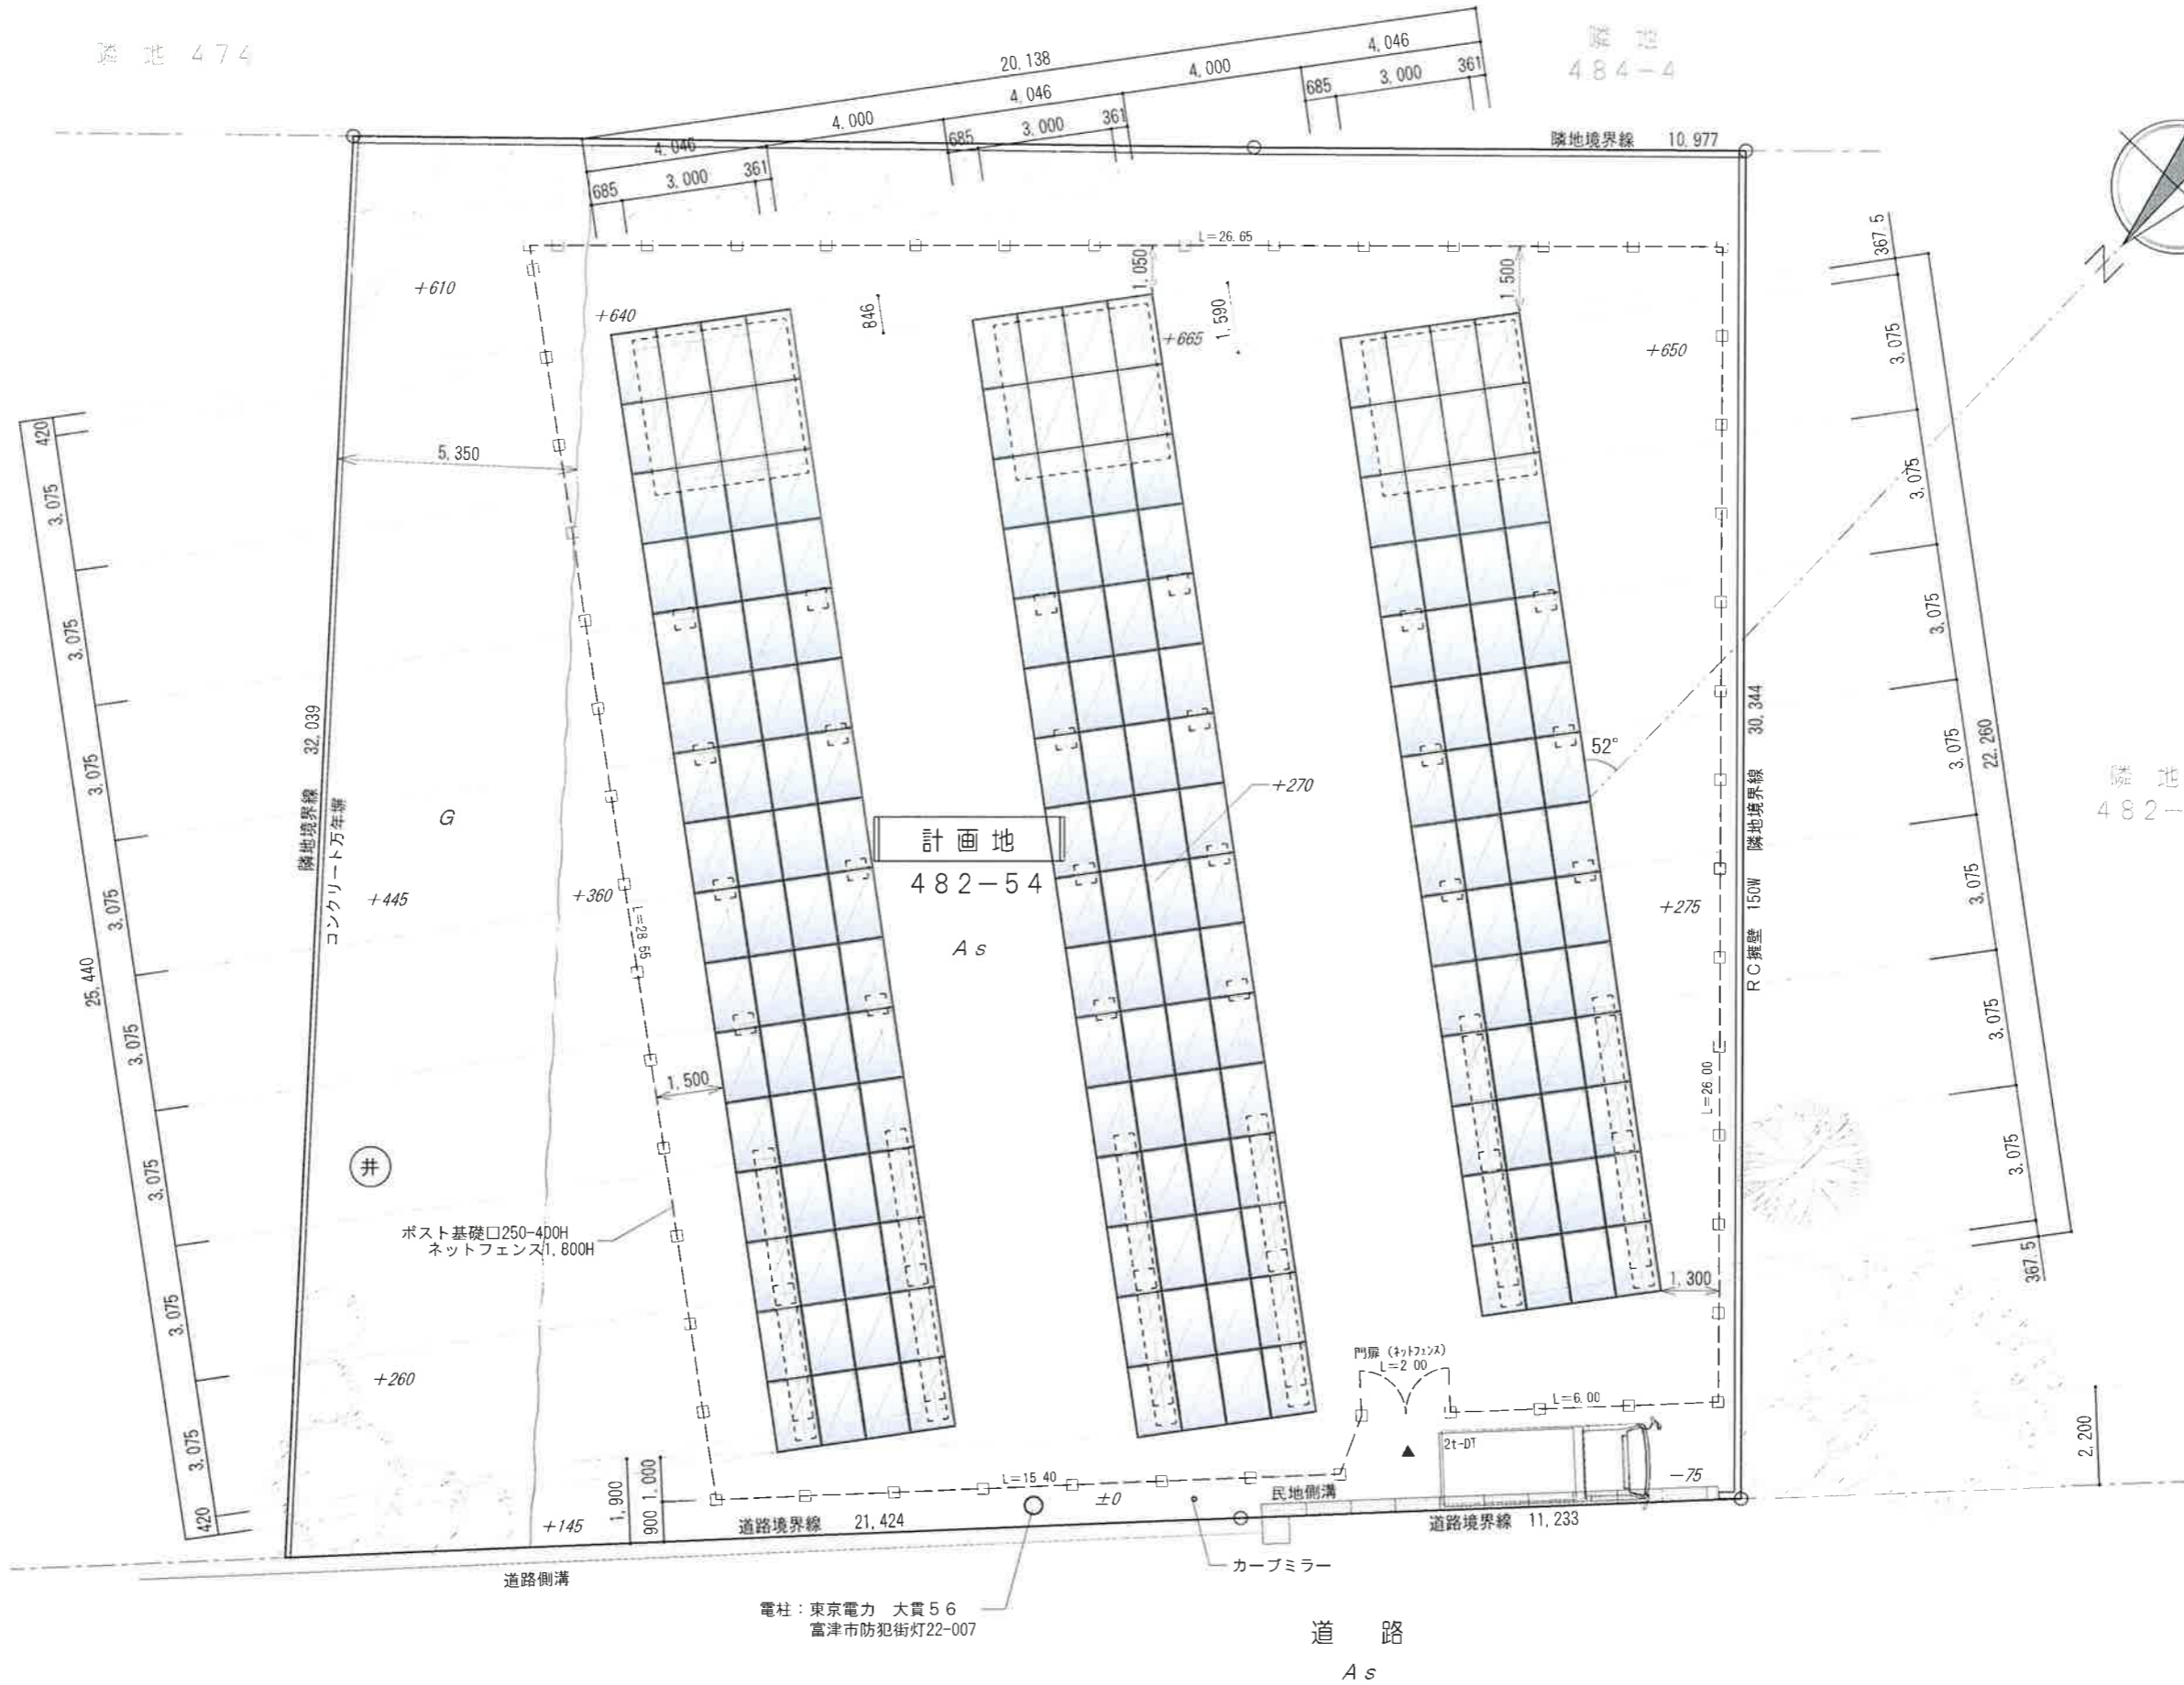


隣地 474

隣地 484-4

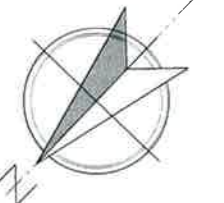

隣地 482-4

隣地 482-6